


Ø100mm HOLLOW METAL
SOLAR DECORATIVE
SECURITY GRILLES ON
TOP OF CONCRETE FENCING
200MM O.C. TYP. @
SPACING 2000

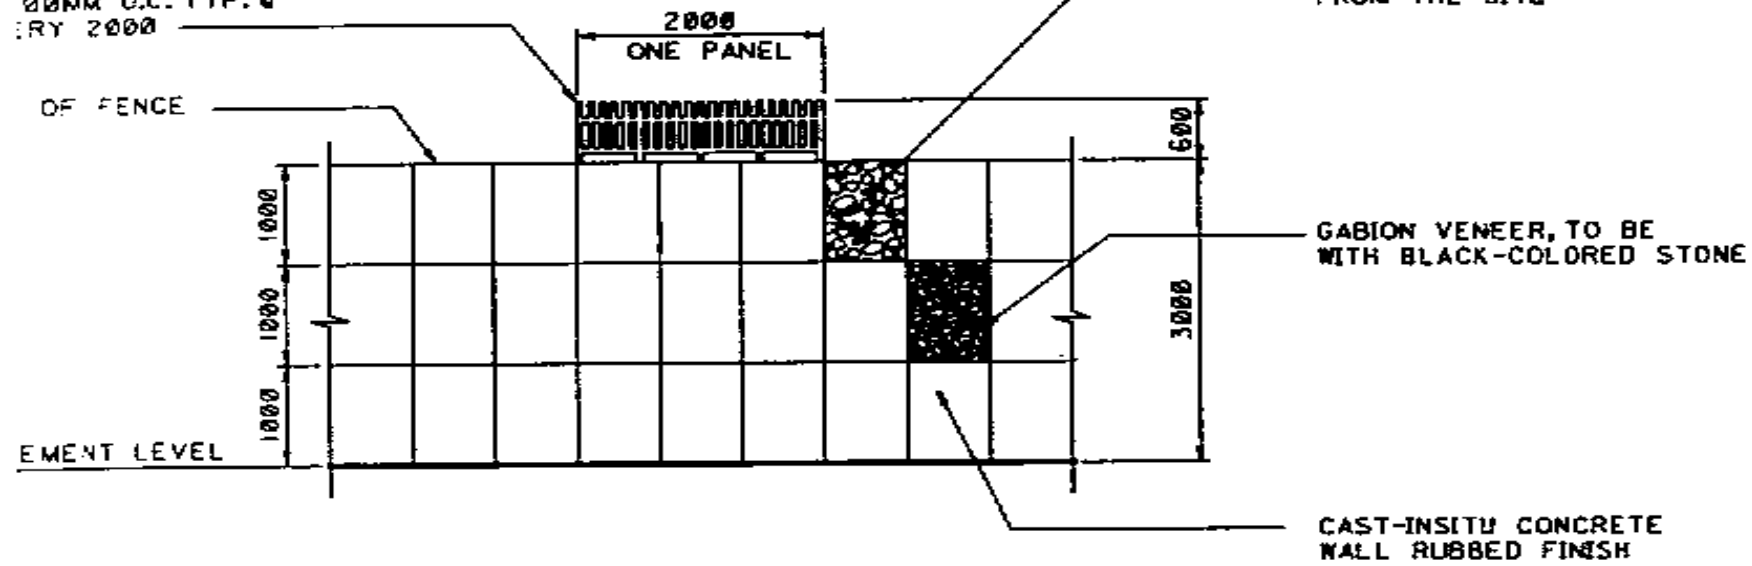

SECURITY WALL-TYPICAL ELEVATION
(SEE NOTE 2 FOR GABIONS ARRANGEMENT)

